


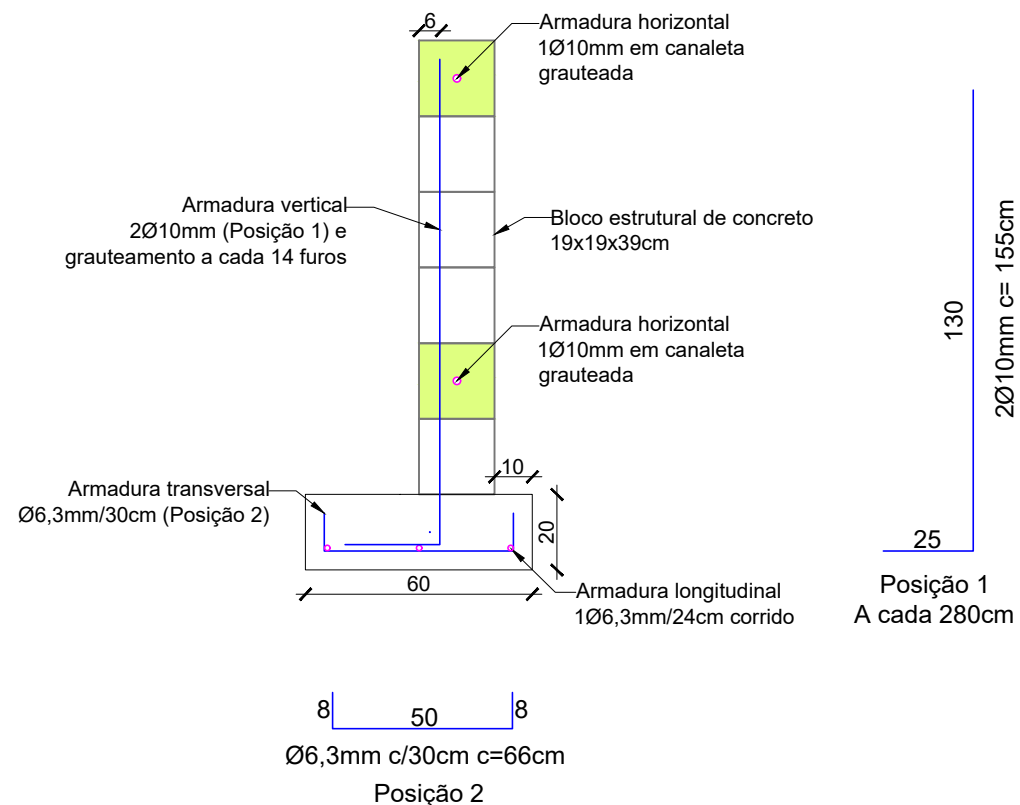

Escala 1:20

Escala 1:20

